
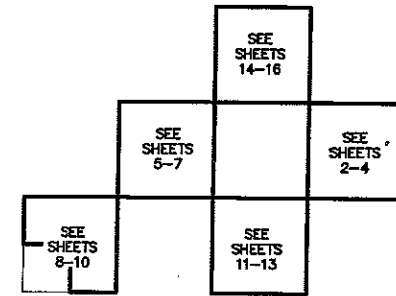


SECTIONS 1, 3, AND 11, AND A PORTION OF SECTION 9, TOWNSHIP 29 NORTH, RANGE 18 WEST, TOGETHER WITH SECTION 35, TOWNSHIP 30 NORTH, RANGE 18 WEST OF THE GILA AND SALT RIVER BASE MERIDIAN, MOHAVE COUNTY, ARIZONA.

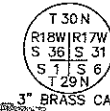

NOTES:

1. DATE OF AERIAL PHOTOGRAPH: MAY 5, 2005
2. IMAGES HEREON APPEAR SHIFTED DUE TO THE INHERENT QUALITIES OF THE AERIAL PHOTOGRAPHY. REFER TO SHEETS 3, 6, 9, 12, AND 15 FOR MEASUREMENTS FROM THE PROPERTY LINE TO THE IMPROVEMENTS NEAR THE BOUNDARY.
3. THIS PHOTO IS FOR REFERENCE ONLY. REFER TO SHEET 1, 2, 5, 8, 11, AND 14 FOR THE BOUNDARY INFORMATION.
4. APPROXIMATE SCALE IS 1" = 300'

_____ SUBDIVISION BOUNDARY LINE
 _____ ADJACENT PROPERTY LINE
 - - - - - EASEMENT LINE
 _____ ROADWAY EASEMENT RECORDED IN BOOK
 298 OF OFFICIAL RECORDS, PAGE 404,
 MOHAVE COUNTY, ARIZONA
 - - - - - SECTIONAL SUBDIVISION LINE
 _____ DIRT ROAD
 _____ PARCEL LINES
 x x x x x x x x x x x x x x x x FENCE LINE

- FLOW LINE OF NATURAL WASH
FOUND PUBLIC LAND CORNER
FOUND MONUMENT AS DESCRIBED
PARCEL NUMBERS PER THE FIRST REPLAT OF JAY PAUL
RANCHES AT LAKE MEAD UNIT 1, RECORDED MAY 12, 2004.
PARCEL NUMBERS PER THE FIRST REPLAT OF JAY PAUL
RANCHES AT LAKE MEAD UNIT 2, RECORDED MAY 12, 2004.

SEC. 1, T. 29 N. R. 18 W.

5520 S. Eastern Avenue, Suite 200
Las Vegas, Nevada 89119
(702) 369-9396 Fax (702) 369-9753
www.stanleygroup.com



Stanley Consultants INC.

JOB TITLE	ALTA/ACSM LAND TITLE SURVEY FOR RHODES HOMES ARIZONA	ARIZONA
		MOHAVE


DWG NAME
TEMPLEBAR-ALTA
JOB NO.
17976.80.14
SHEET 4 OF 16

		SEE SHEETS 14-16	
	SEE SHEETS 5-7		SEE SHEETS 2-4
SEE SHEETS 8-10		SEE SHEETS 11-13	

LINE TABLE		
LINE	DIRECTION	DISTANCE
L1	S71°33'56"E	210.84'
L2	S80°30'57"E	324.74'
L3	N26°00'09"E	237.50'
L4	S89°43'09"E	791.69'
L5	S89°35'17"E	121.56'
L6	N86°50'22"E	299.74'
L7	N45°28'59"E	32.57'
L8	N45°28'59"E	106.87'
L9	N45°28'59"E	215.90'
L10	N47°29'01"E	343.34'
L11	N47°29'01"E	165.74'
L12	N47°29'01"E	177.61'
L13	S47°15'04"E	181.89'
L14	S71°33'47"E	268.09'
L15	S29°34'38"W	144.80'
L16	S16°55'03"E	249.43'
L17	S71°33'56"E	96.23'
L18	S71°33'56"E	307.07'
L19	N10°28'21"E	471.71'
L20	N23°44'19"E	584.95'
L21	N10°28'21"E	458.67'
L22	N10°28'21"E	13.05'
L23	N33°18'39"E	304.07'
L24	N33°18'39"E	195.30'
L25	N33°18'39"E	108.77'
L26	N22°12'49"E	244.27'
L27	N00°16'24"E	137.70'
L28	N89°46'43"W	66.88'
L29	S06°24'40"W	223.55'
L30	N06°24'40"E	42.66'
L31	N06°24'40"E	180.88'
L32	S14°33'56"E	294.45'
L33	S04°12'35"W	155.53'

Year	Category	1990-1991	1991-1992	1992-1993	2280	2280-2281</
------	----------	-----------	-----------	-------------

SCALE (H): 1" = 300'
SCALE (V):
DRAWN BY: D.R.S.
CHECKED BY: R.M.C.
SEC. 3, T. 29 N. R. 18 W.



5620 S. Eastern Avenue, Suite 210
 Los Angeles, Nevada 89115
 (702) 369-5356 Fax: (702) 368-5793
www.stanleygroup.com

Stanley Consultants INC.


JOB TITLE		ALTA/ACSM LAND TITLE SURVEY FOR RHODES HOMES ARIZONA		ARIZONA	
DWG NAME		TEMPLEBAR-ALTA			
JOB NO.		17976.BD.14			
SHEET		5	OF	16	


DWG NAME
TEMPLEBAR-ALTA

JOB NO.
17976.80.14

SHEET 5 OF 16

SECTIONS 1, 3, AND 11, AND A PORTION OF SECTION 9, TOWNSHIP 29 NORTH, RANGE 18 WEST, TOGETHER WITH SECTION 35, TOWNSHIP 30 NORTH, RANGE 18 WEST OF THE GILA AND SALT RIVER BASE MERIDIAN, MOHAVE COUNTY, ARIZONA.

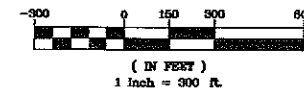



SUBDIVISION BOUNDARY LINE
 ADJACENT PROPERTY LINE
 EASEMENT LINE
 ROADWAY EASEMENT RECORDED IN BOOK
 298 OF OFFICIAL RECORDS, PAGE 404,
 MOHAVE COUNTY, ARIZONA
 SECTIONAL SUBDIVISION LINE
 DIRT ROAD
 PARCEL LINES
 FENCE LINE
 FLOW LINE OF NATURAL WASH
 FOUND PUBLIC LAND CORNER
 FOUND MONUMENT AS DESCRIBED
 6 PARCEL NUMBERS PER THE FIRST REPLAT OF JAY PAUL
 RANCHES AT LAKE MEAD UNIT 1, RECORDED MAY 12, 2004.
 25 PARCEL NUMBERS PER THE FIRST REPLAT OF JAY PAUL
 RANCHES AT LAKE MEAD UNIT 2, RECORDED MAY 12, 2004.

SHEET 6 OF 16

ALTA/ACSM LAND TITLE SURVEY
FOR RHODES HOMES ARIZONA

ARIZONA




5520 S. Eastern Avenue, Suite 200
Las Vegas, Nevada 89119
(702) 388-9386 Fax (702) 388-9793
www.atlanlegroup.com



Stanley Consultants INC.

ALTA/ACSM LAND TITLE SURVEY

SECTIONS 1, 3, AND 11, AND A PORTION OF SECTION 9, TOWNSHIP 29 NORTH, RANGE 18 WEST, TOGETHER WITH SECTION 35, TOWNSHIP 30 NORTH, RANGE 18 WEST OF THE GILA AND SALT RIVER BASE MERIDIAN, MOHAVE COUNTY, ARIZONA.

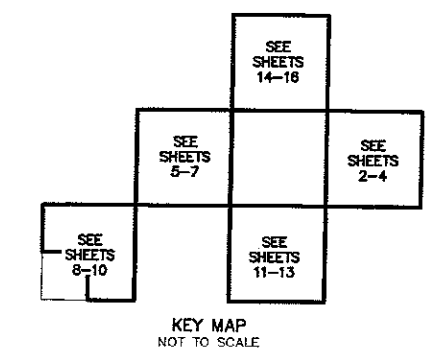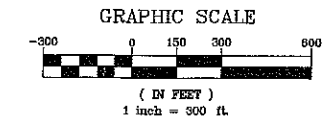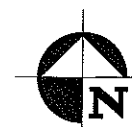

- NOTES:**
1. DATE OF AERIAL PHOTOGRAPH: MAY 5, 2005.
 2. IMAGES HEREON APPEAR SHIFTED DUE TO THE INHERENT QUALITIES OF THE AERIAL PHOTOGRAPHY. REFER TO SHEETS 3, 6, 9, 12, AND 15 FOR MEASUREMENTS FROM THE PROPERTY LINE TO THE IMPROVEMENTS NEAR THE BOUNDARY.
 3. THIS PHOTO IS FOR REFERENCE ONLY. REFER TO SHEET 1, 2, 5, 8, 11, AND 14 FOR THE BOUNDARY INFORMATION.
 4. APPROXIMATE SCALE IS 1" = 300'

- LEGEND**
- SUBDIVISION BOUNDARY LINE
 - ADJACENT PROPERTY LINE
 - EASEMENT LINE
 - ROADWAY EASEMENT RECORDED IN BOOK 298 OF OFFICIAL RECORDS, PAGE 404, MOHAVE COUNTY, ARIZONA
 - SECTIONAL SUBDIVISION LINE
 - DIRT ROAD
 - PARCEL LINES
 - FENCE LINE
 - FLOW LINE OF NATURAL WASH
 - FOUND PUBLIC LAND CORNER
 - FOUND MONUMENT AS DESCRIBED
 - PARCEL NUMBERS PER THE FIRST REPLAT OF JAY PAUL RANCHES AT LAKE MEAD UNIT 1, RECORDED MAY 12, 2004.
 - PARCEL NUMBERS PER THE FIRST REPLAT OF JAY PAUL RANCHES AT LAKE MEAD UNIT 2, RECORDED MAY 12, 2004.

DATE	
PREPARED BY	
DRAWN BY	
CHECKED BY	
SCALE (H): 1" = 300'	
SCALE (V):	
DRAWN BY: D.R.S.	
CHECKED BY: R.M.C.	
SEC. 22, T. 21 N. R. 18 W.	

5820 S. Eastern Avenue, Suite 200
Las Vegas, Nevada 89119
(702) 355-9356 Fax (702) 355-9753
www.stanleyconsultants.com


Stanley Consultants Inc.

JOB TITLE
ALTA/ACSM LAND TITLE SURVEY
FOR RHODES HOMES ARIZONA
MOHAVE ARIZONA

DWG NAME
TEMPLEBAR-ALTA

JOB NO.
17976.80.14




SHEET 7 OF 16

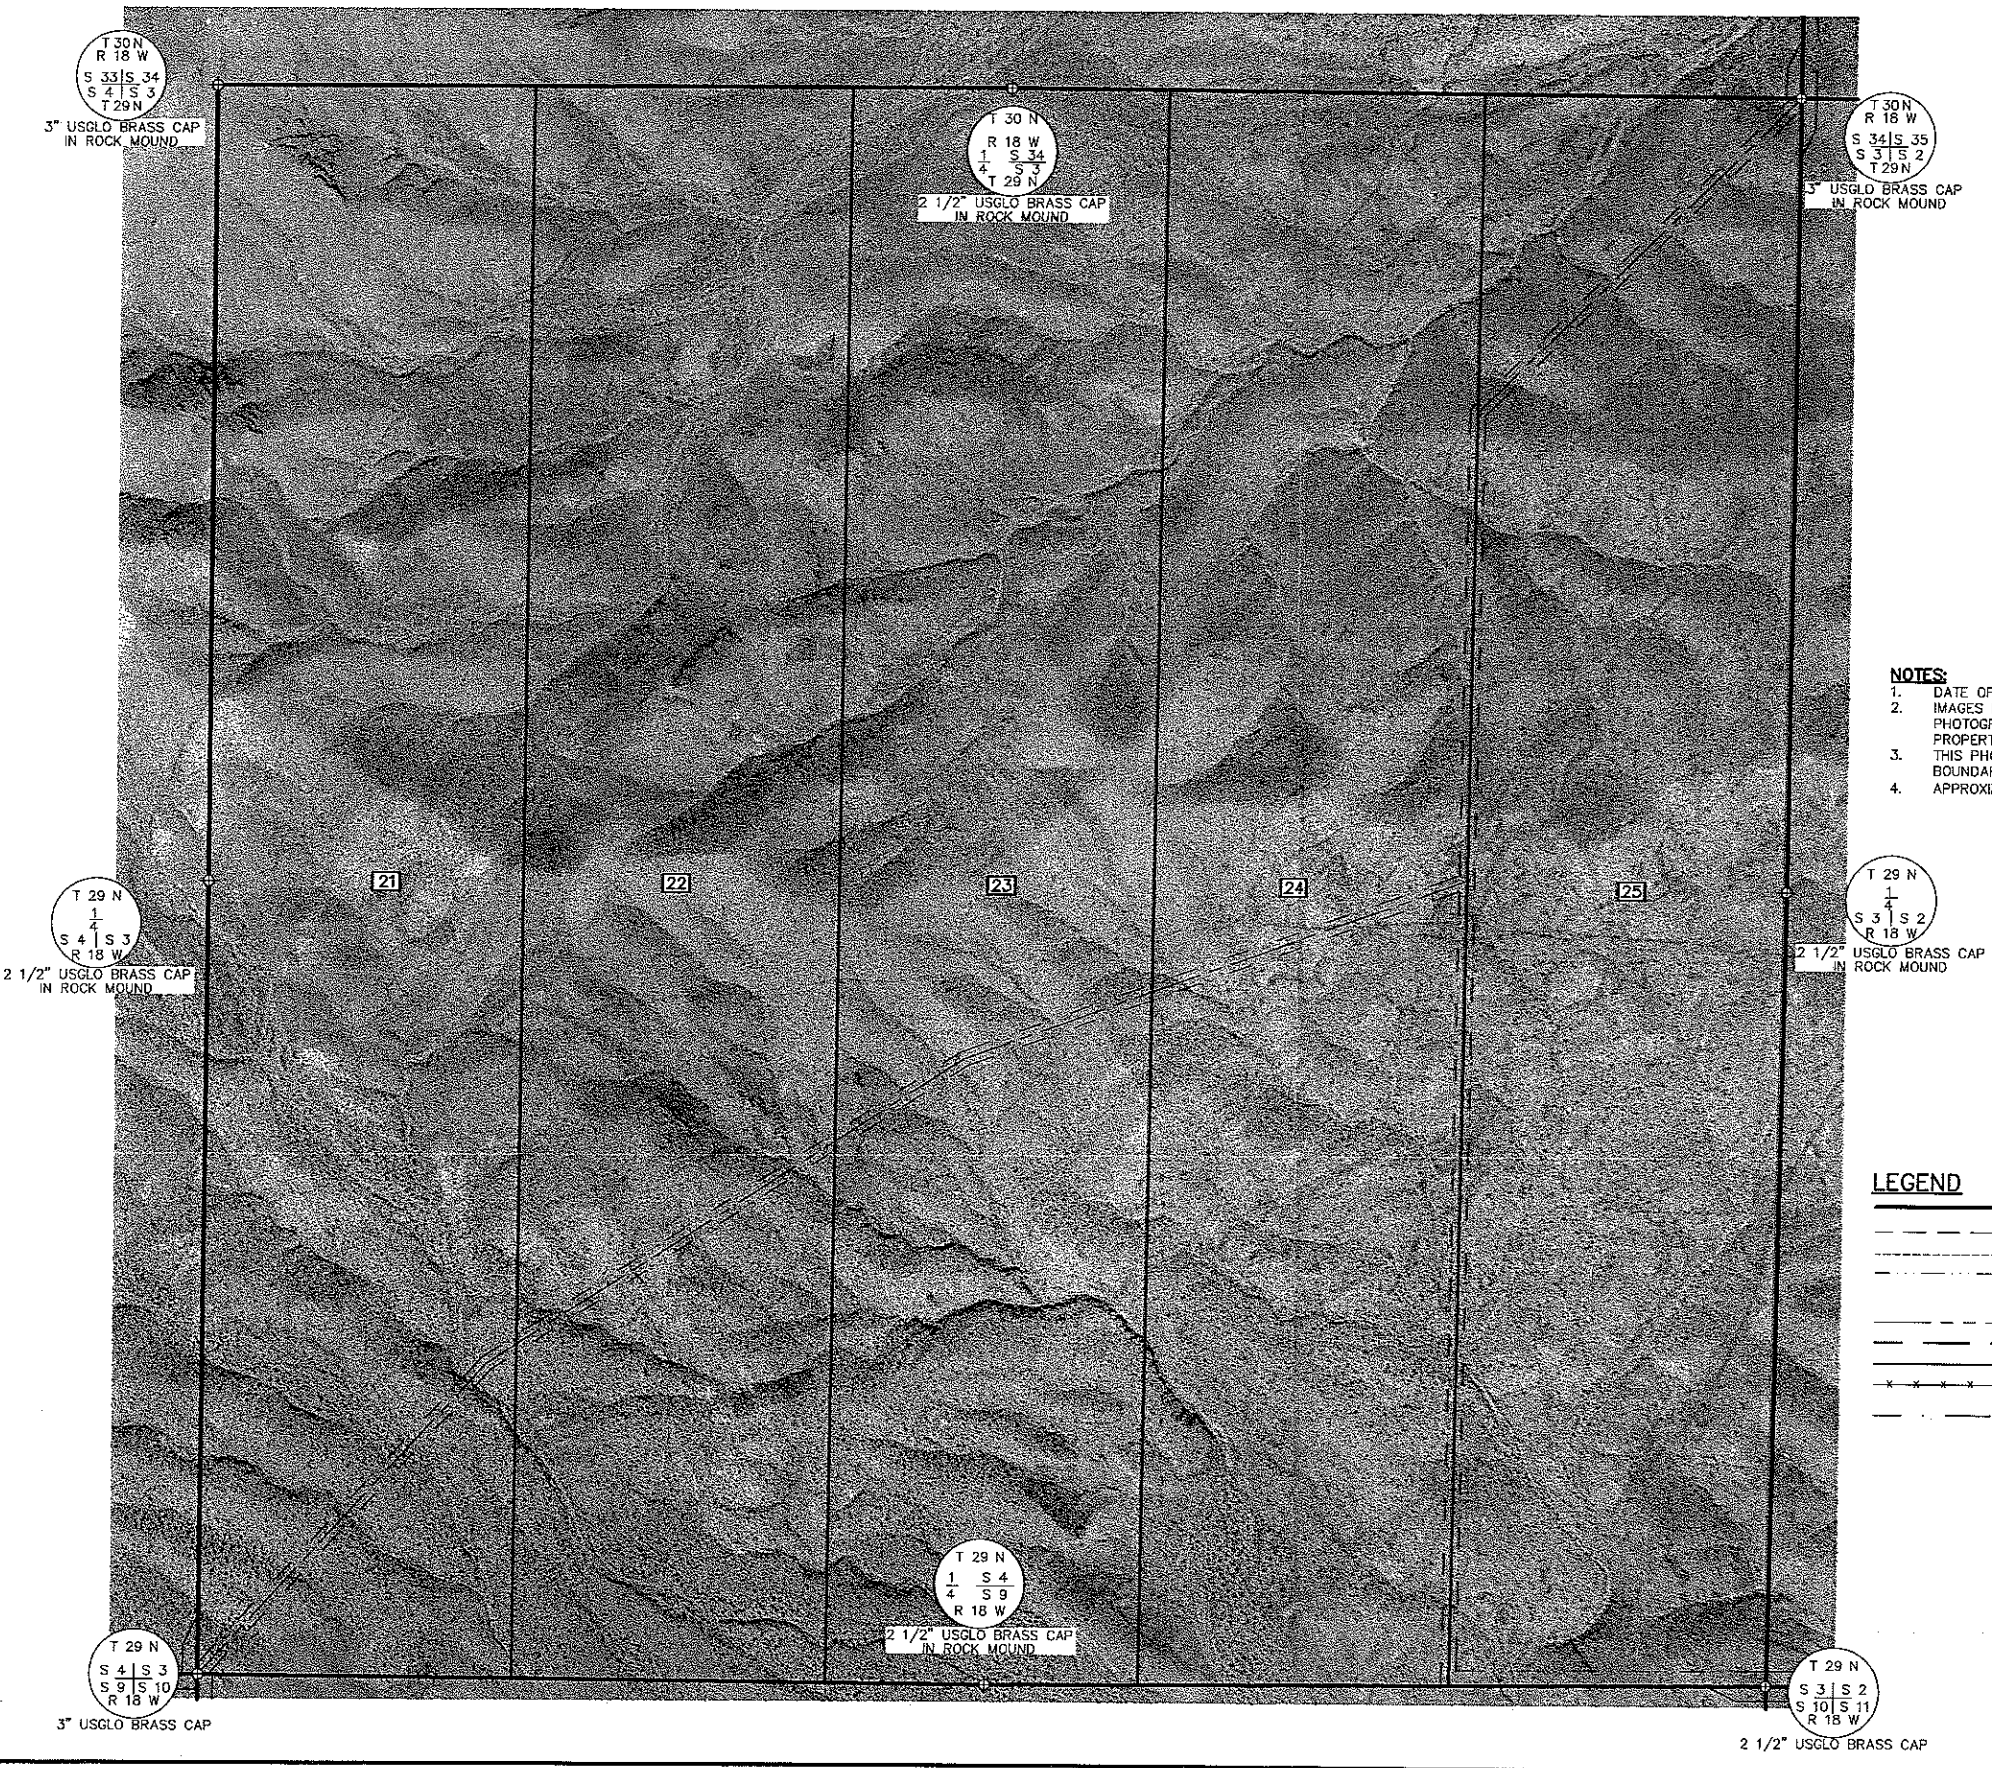

H:\data\project\7501\Templebar-ALTA.dwg Jul 27, 2005 - 10:47am

ALTA/ACSM LAND TITLE SURVEY

SECTIONS 1, 3, AND 11, AND A PORTION OF SECTION 9, TOWNSHIP 29 NORTH, RANGE 18 WEST, TOGETHER WITH SECTION 35, TOWNSHIP 30 NORTH, RANGE 18 WEST OF THE GILA AND SALT RIVER BASE MERIDIAN, MOHAVE COUNTY, ARIZONA.

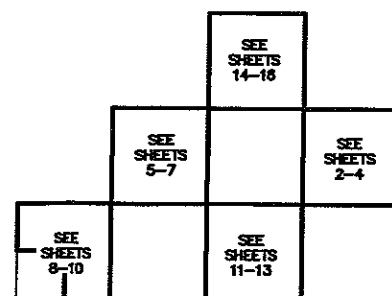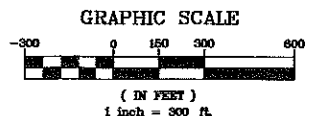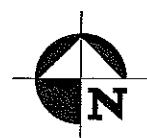

KEY MAP
NOT TO SCALE

LINE TABLE		
LINE	DIRECTION	DISTANCE
L1	S71°33'56"E	210.84'
L2	S80°50'57"E	324.74'
L3	N26°00'09"E	237.50'
L4	S89°43'09"E	791.69'
L5	S89°35'17"E	121.56'
L6	N86°50'22"E	209.74'
L7	N45°28'59"E	322.57'
L8	N45°28'59"E	106.67'
L9	N45°28'59"E	215.90'
L10	N47°29'01"E	343.34'
L11	N47°29'01"E	165.74'
L12	N47°29'01"E	177.61'
L13	S47°15'04"E	181.69'
L14	S71°33'47"E	268.09'
L15	S29°34'38"W	144.80'
L16	S16°55'03"E	249.43'
L17	S71°33'56"E	96.23'
L18	S71°33'56"E	307.07'
L19	N10°28'21"E	471.71'
L20	N23°44'19"E	584.96'
L21	N10°28'21"E	458.67'
L22	N10°28'21"E	13.05'
L23	N33°18'39"E	304.07'
L24	N33°18'39"E	195.30'
L25	N33°18'39"E	108.77'
L26	N22°12'49"E	244.27'
L27	N00°16'24"E	137.70'
L28	N89°46'43"W	66.88'
L29	S06°24'40"W	223.55'
L30	N06°24'40"E	42.66'
L31	N06°24'40"E	180.88'
L32	S14°33'56"E	294.45'
L33	S06°12'35"W	155.53'

CURVE TABLE				
CURVE	RADIUS	LENGTH	TANGENT	DELTA
C1	450.00	846.93'	617.50'	107°50'06"
C2	235.00	317.60'	188.39'	77°26'08"

LEGEND

- SUBDIVISION BOUNDARY LINE
- ADJACENT PROPERTY LINE
- EASEMENT LINE
- ROADWAY EASEMENT RECORDED IN BOOK 298 OF OFFICIAL RECORDS, PAGE 404, MOHAVE COUNTY, ARIZONA
- SECTIONAL SUBDIVISION LINE
- DIRT ROAD
- PARCEL LINES
- FENCE LINE
- FLOW LINE OF NATURAL WASH
- FOUND PUBLIC LAND CORNER
- FOUND MONUMENT AS DESCRIBED
- PARCEL NUMBERS PER THE FIRST REPLAT OF JAY PAUL RANCHES AT LAKE MEAD UNIT 1, RECORDED MAY 12, 2004.
- PARCEL NUMBERS PER THE FIRST REPLAT OF JAY PAUL RANCHES AT LAKE MEAD UNIT 2, RECORDED MAY 12, 2004.

DATE	
PREPARED BY	
CHECKED BY	
DATE	
PREPARED BY	
CHECKED BY	
DATE	
PREPARED BY	
CHECKED BY	
DATE	

SCALE (H): 1" = 300'
SCALE (V):
DRAWN BY: D.R.S.
CHECKED BY: R.M.C.
SEC. 22, T. 21 N. R. 18 W.

5820 S. Eastern Avenue, Suite 220
Las Vegas, Nevada 89115
(702) 366-9398 Fax (702) 366-9783
www.stanleygroup.com

Stanley Consultants INC.

JOB TITLE
ALTA/ACSM LAND TITLE SURVEY
FOR RHODES HOMES ARIZONA

JOB NO.
17976.80.14


SHEET 8 OF 16

ARIZONA
MOHAVE

H:\cd\topo\proj\1750\1\750.dwg 27, 2005 - 11:11am

ALTA/ACSM LAND TITLE SURVEY

SECTIONS 1, 3, AND 11, AND A PORTION OF SECTION 9, TOWNSHIP 29 NORTH, RANGE 18 WEST, TOGETHER WITH SECTION 35, TOWNSHIP 30 NORTH, RANGE 18 WEST OF THE GILA AND SALT RIVER BASE MERIDIAN, MOHAVE COUNTY, ARIZONA.

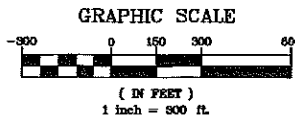

DATE	
BY	
CHECKED	
APPROVED	
REVISION	

SCALE (H): 1" = 300'
SCALE (V):
DRAWN BY: D.R.S.
CHECKED BY: R.M.C.
SEC. 22, T. 21 N. R. 18 W.

5520 S. Eastern Avenue, Suite 200
Las Vegas, Nevada 89119
(702) 366-9388 Fax (702) 366-9793
www.stanleygroup.com

Stanley Consultants Inc.

JOB TITLE
**ALTA/ACSM LAND TITLE SURVEY
FOR RHODES HOMES ARIZONA**
ARIZONA
MOHAVE

DWG NAME
TEMPLEBAR-ALTA

JOB NO.
17976.80.14

SHEET 9 OF 16

T 29 N
S 5 | S 4
S 8 | S 9
R 18 W
3" BRASS CAP
IN ROCK MOUND

T 29 N
1 S 4
4 S 9
R 18 W
2 1/2" BRASS CAP
IN ROCK MOUND

T 29 N
S 4 | S 3
S 9 | S 10
R 18 W
3" BRASS CAP



T 29 N
1 S 9
S 8 | S 9
R 18 W
2 1/2" BRASS CAP
IN ROCK MOUND

T 29 N
1 S 10
S 9 | S 10
R 18 W
2 1/2" BRASS CAP
IN ROCK MOUND

T 29 N
S 8 | S 9
S 17 | S 16
R 18 W
2 1/2" BRASS CAP
IN ROCK MOUND

T 29 N
1 S 9
4 S 16
R 18 W
2 1/2" BRASS CAP
IN ROCK MOUND

T 29 N
S 9 | S 10
S 16 | S 15
R 18 W
2 1/2" BRASS CAP
IN ROCK MOUND

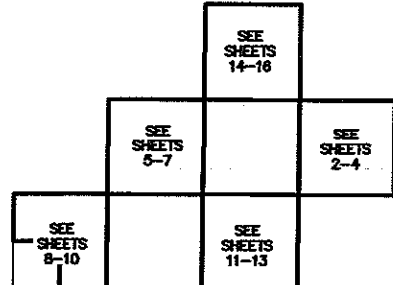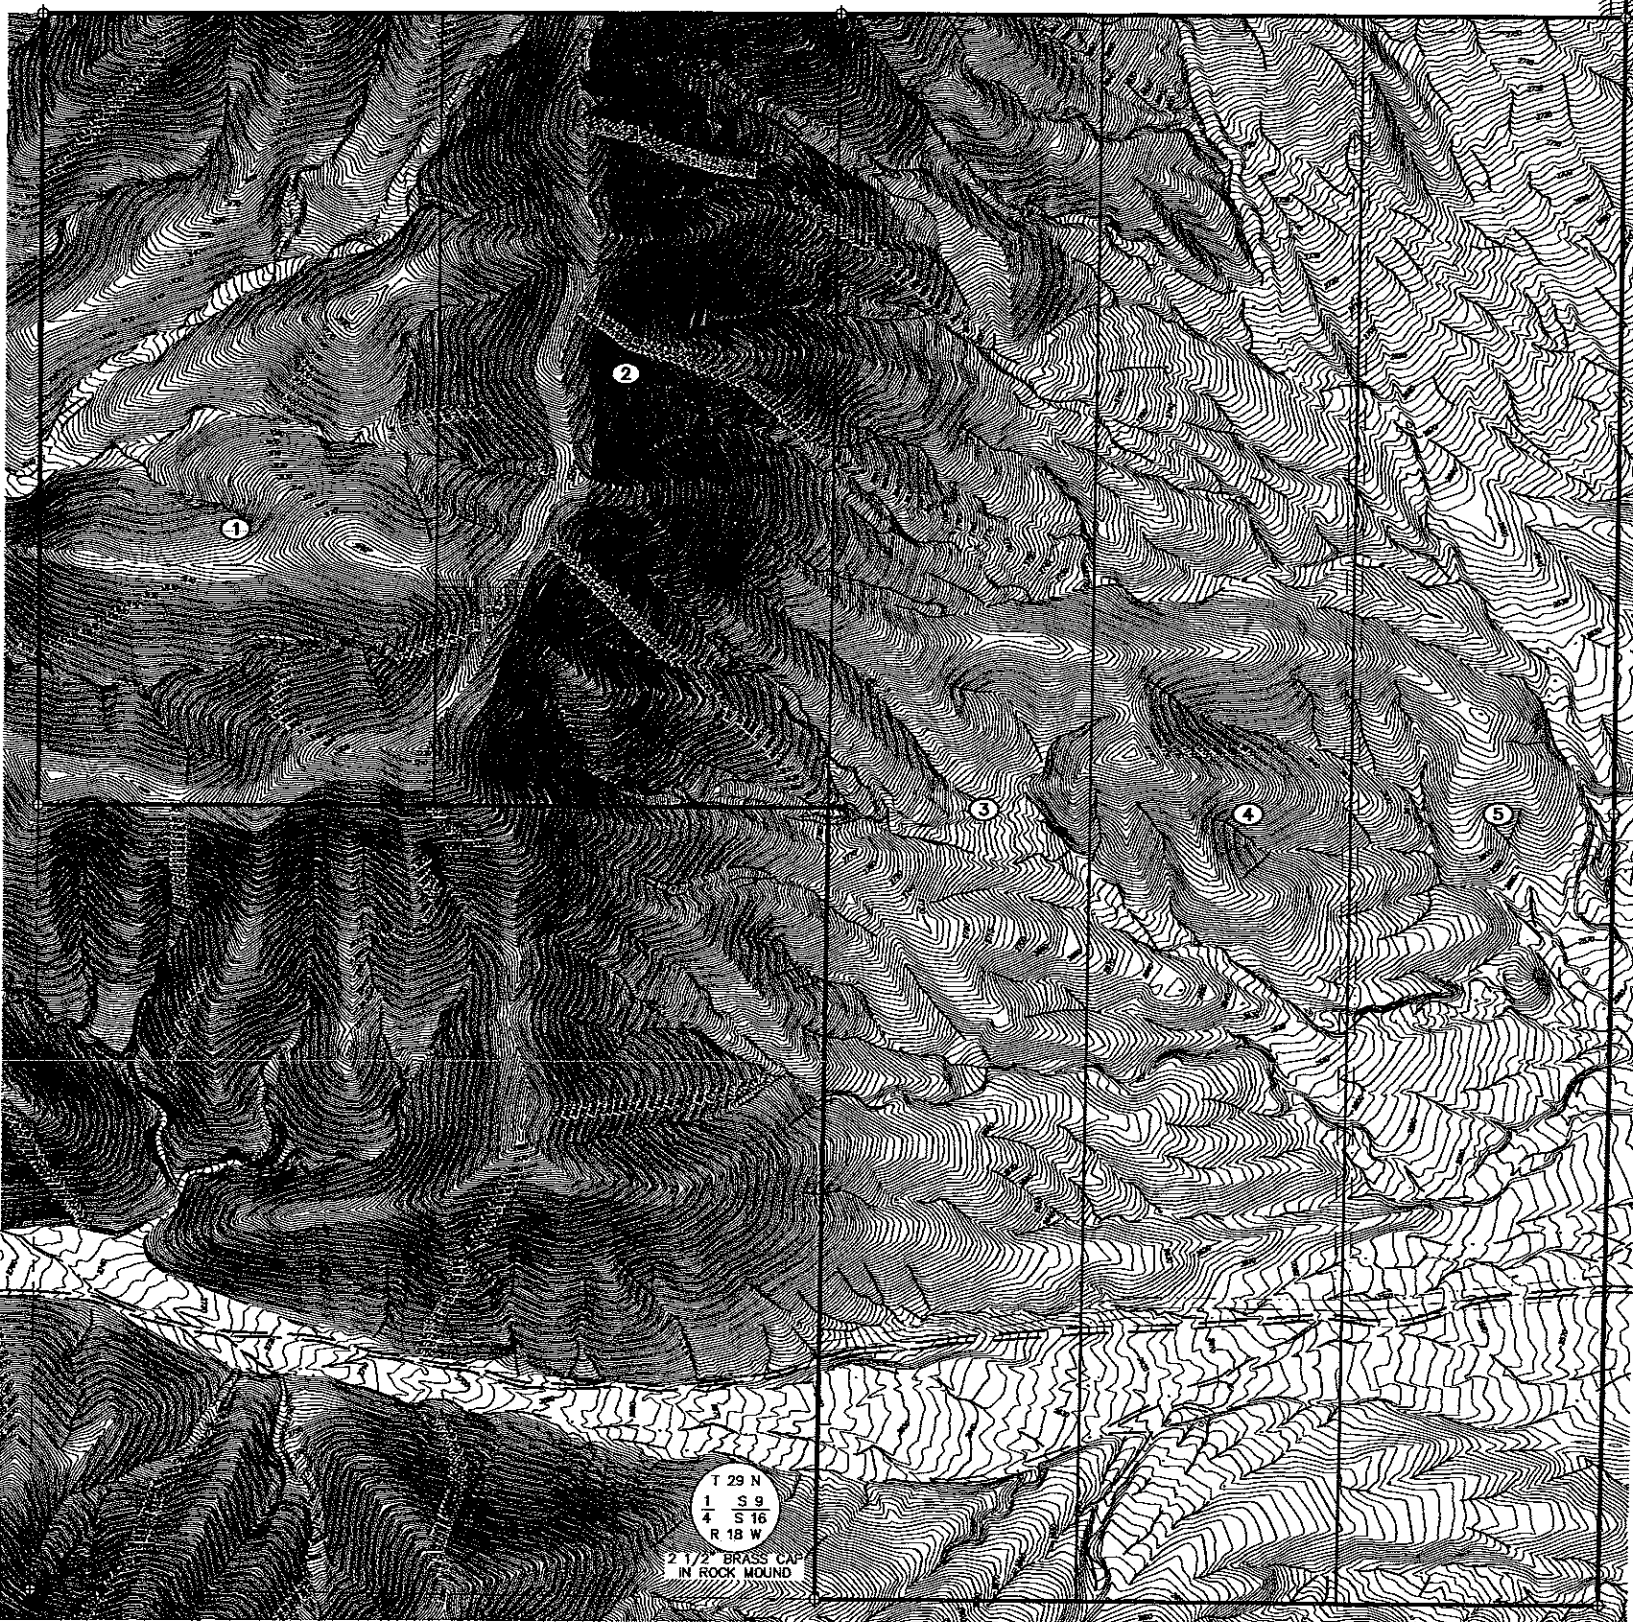

KEY MAP
NOT TO SCALE

LEGEND

- SUBDIVISION BOUNDARY LINE
- ADJACENT PROPERTY LINE
- EASEMENT LINE
- ROADWAY EASEMENT RECORDED IN BOOK 298 OF OFFICIAL RECORDS, PAGE 404, MOHAVE COUNTY, ARIZONA
- SECTIONAL SUBDIVISION LINE
- DIRT ROAD
- PARCEL LINES
- FENCE LINE
- FLOW LINE OF NATURAL WASH
- FOUND PUBLIC LAND CORNER
- FOUND MONUMENT AS DESCRIBED
- PARCEL NUMBERS PER THE FIRST REPLAT OF JAY PAUL RANCHES AT LAKE MEAD UNIT 1, RECORDED MAY 12, 2004.
- PARCEL NUMBERS PER THE FIRST REPLAT OF JAY PAUL RANCHES AT LAKE MEAD UNIT 2, RECORDED MAY 12, 2004.

H:\cd\aprs\jet\1750\1a.dwg
2005-11-11am
2005-11-11am
2005-11-11am

		SEE SHEETS 14-18	
	SEE SHEETS 5-7		SEE SHEETS 2-4
SEE SHEETS 8-10		SEE SHEETS 11-13	

T 29 M
1
4
S 9 | S
R 18 W

T 29 N
 $\frac{1}{4}$ S 9
 $\frac{4}{5}$ S 16
 R 18 W

T 29 N
S 9 | S 16
S 16 | S 15
R 18 W

2 1/2" BRASS CAP
IN ROCK MOUND

DWG NAME
TEMPLEBAR-ALTA

JOB NO.
17976.80.14

SHEET 10 OF 16




ALTA/ACSM LAND TITLE SURVEY

SECTIONS 1, 3, AND 11, AND A PORTION OF SECTION 9, TOWNSHIP 29 NORTH, RANGE 18 WEST, TOGETHER WITH SECTION 35, TOWNSHIP 30 NORTH, RANGE 18 WEST OF THE GILA AND SALT RIVER BASE MERIDIAN, MOHAVE COUNTY, ARIZONA.

T 29 N
S 3 S 2
S 10 S 11
R 18 W

T 29 N
S 2 S 2
S 11 S 12
R 18 W

T 29 N
S 2 S 1
S 11 S 12
R 18 W

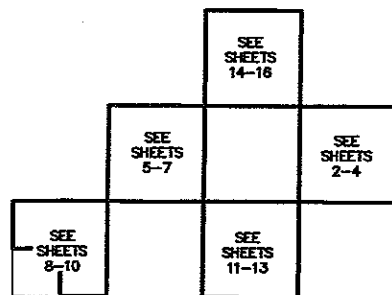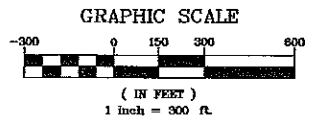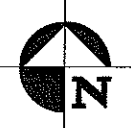

KEY MAP
NOT TO SCALE

LINE TABLE		
LINE	DIRECTION	DISTANCE
L1	S71°33'56"E	210.84'
L2	S80°50'57"E	324.74'
L3	N26°00'09"E	237.50'
L4	S89°43'09"E	791.69'
L5	S89°35'17"E	121.56'
L6	N86°50'22"E	209.74'
L7	N45°28'59"E	322.57'
L8	N45°28'59"E	106.67'
L9	N45°28'59"E	215.90'
L10	N47°29'01"E	343.34'
L11	N47°29'01"E	165.74'
L12	N47°29'01"E	177.61'
L13	S47°15'04"E	181.69'
L14	S71°33'47"E	268.09'
L15	S29°34'38"W	144.60'
L16	S16°55'03"E	249.43'
L17	S71°33'56"E	96.23'
L18	S71°33'56"E	307.07'
L19	N10°28'21"E	471.71'
L20	N23°44'19"E	584.96'
L21	N10°28'21"E	458.67'
L22	N10°28'21"E	13.05'
L23	N33°18'39"E	304.07'
L24	N33°18'39"E	195.30'
L25	N33°18'39"E	108.77'
L26	N22°12'49"E	244.27'
L27	N00°16'24"E	137.70'
L28	N89°46'43"W	66.88'
L29	S06°24'40"W	223.55'
L30	N06°24'40"E	42.66'
L31	N06°24'40"E	180.88'
L32	S14°33'56"E	294.45'
L33	S06°12'35"W	155.53'

CURVE TABLE				
CURVE	RADIUS	LENGTH	TANGENT	DELTA
C1	450.00	846.93'	617.50'	107°50'08"
C2	235.00	317.60'	188.39'	77°26'08"

LEGEND

- SUBDIVISION BOUNDARY LINE
- ADJACENT PROPERTY LINE
- EASEMENT LINE
- ROADWAY EASEMENT RECORDED IN BOOK 298 OF OFFICIAL RECORDS, PAGE 404, MOHAVE COUNTY, ARIZONA
- SECTIONAL SUBDIVISION LINE
- DIRT ROAD
- PARCEL LINES
- FENCE LINE
- FLOW LINE OF NATURAL WASH
- FOUND PUBLIC LAND CORNER
- FOUND MONUMENT AS DESCRIBED
- PARCEL NUMBERS PER THE FIRST REPLAT OF JAY PAUL RANCHES AT LAKE MEAD UNIT 1, RECORDED MAY 12, 2004.
- PARCEL NUMBERS PER THE FIRST REPLAT OF JAY PAUL RANCHES AT LAKE MEAD UNIT 2, RECORDED MAY 12, 2004.

T 29 N
S 10 S 11
S 15 S 14
R 18 W

T 29 N
S 1 S 11
S 14 S 14
R 18 W

T 29 N
S 11 S 12
S 14 S 13
R 18 W

SCALE (H): 1" = 300'

SCALE (V):

DRAWN BY: D.R.S.

CHECKED BY: R.M.C.

SEC. 22, T. 21 N. R. 18 W.

1520 S. Eastern Avenue, Suite 200
Las Vegas, Nevada 89102
(702) 369-3358 Fax (702) 369-0793
www.stanleygroup.com

Stanley Consultants Inc.

JOB TITLE
ALTA/ACSM LAND TITLE SURVEY
FOR RHODES HOMES ARIZONA

MOHAVE
ARIZONA

DWG NAME
TEMPLEBAR-ALTA

JOB NO.
17976.80.14

SHEET 11 OF 16